

SITE PLAN 1:2500
 SITE AREA (IN RED) - 25630 SQ.M / 2.5630 HA / 6.333 ACRES

- SITE BOUNDARY
- OTHER LANDS WITHIN APPLICANTS OWNERSHIP

REV	DESCRIPTION	DRAWN / CHECKED BY	DATE

COOKSTOWN
 3a Killycolp Road
 Cookstown, BT80 9AD
 Northern Ireland
 +44 (0)28 8676 5228
 info@wearearcen.com


BELFAST
 172 Tates Avenue
 Belfast, BT12 6ND
 Northern Ireland
 +44 (0)28 9590 1400
 info@wearearcen.com

NOT FOR CONSTRUCTION – PRELIMINARY


JOB TITLE	JOB		
BONDELIVERY	4051		
DRAWING TITLE	DRAWING NO.		
SITE LOCATION PLAN	4051-ARN-XX-XX-A-SU-00100-P01		
SCALE	DRAWN BY	CHECKED BY	DATE
1:2500 AT A3	EP	JB	29.04.2024

© Copyright in the drawing remains property of ARCEN Ltd unless otherwise agreed. Dimensions to be checked and any discrepancies referred to ARCEN architect or engineer. Large scale drawings take precedence over small scale drawings.




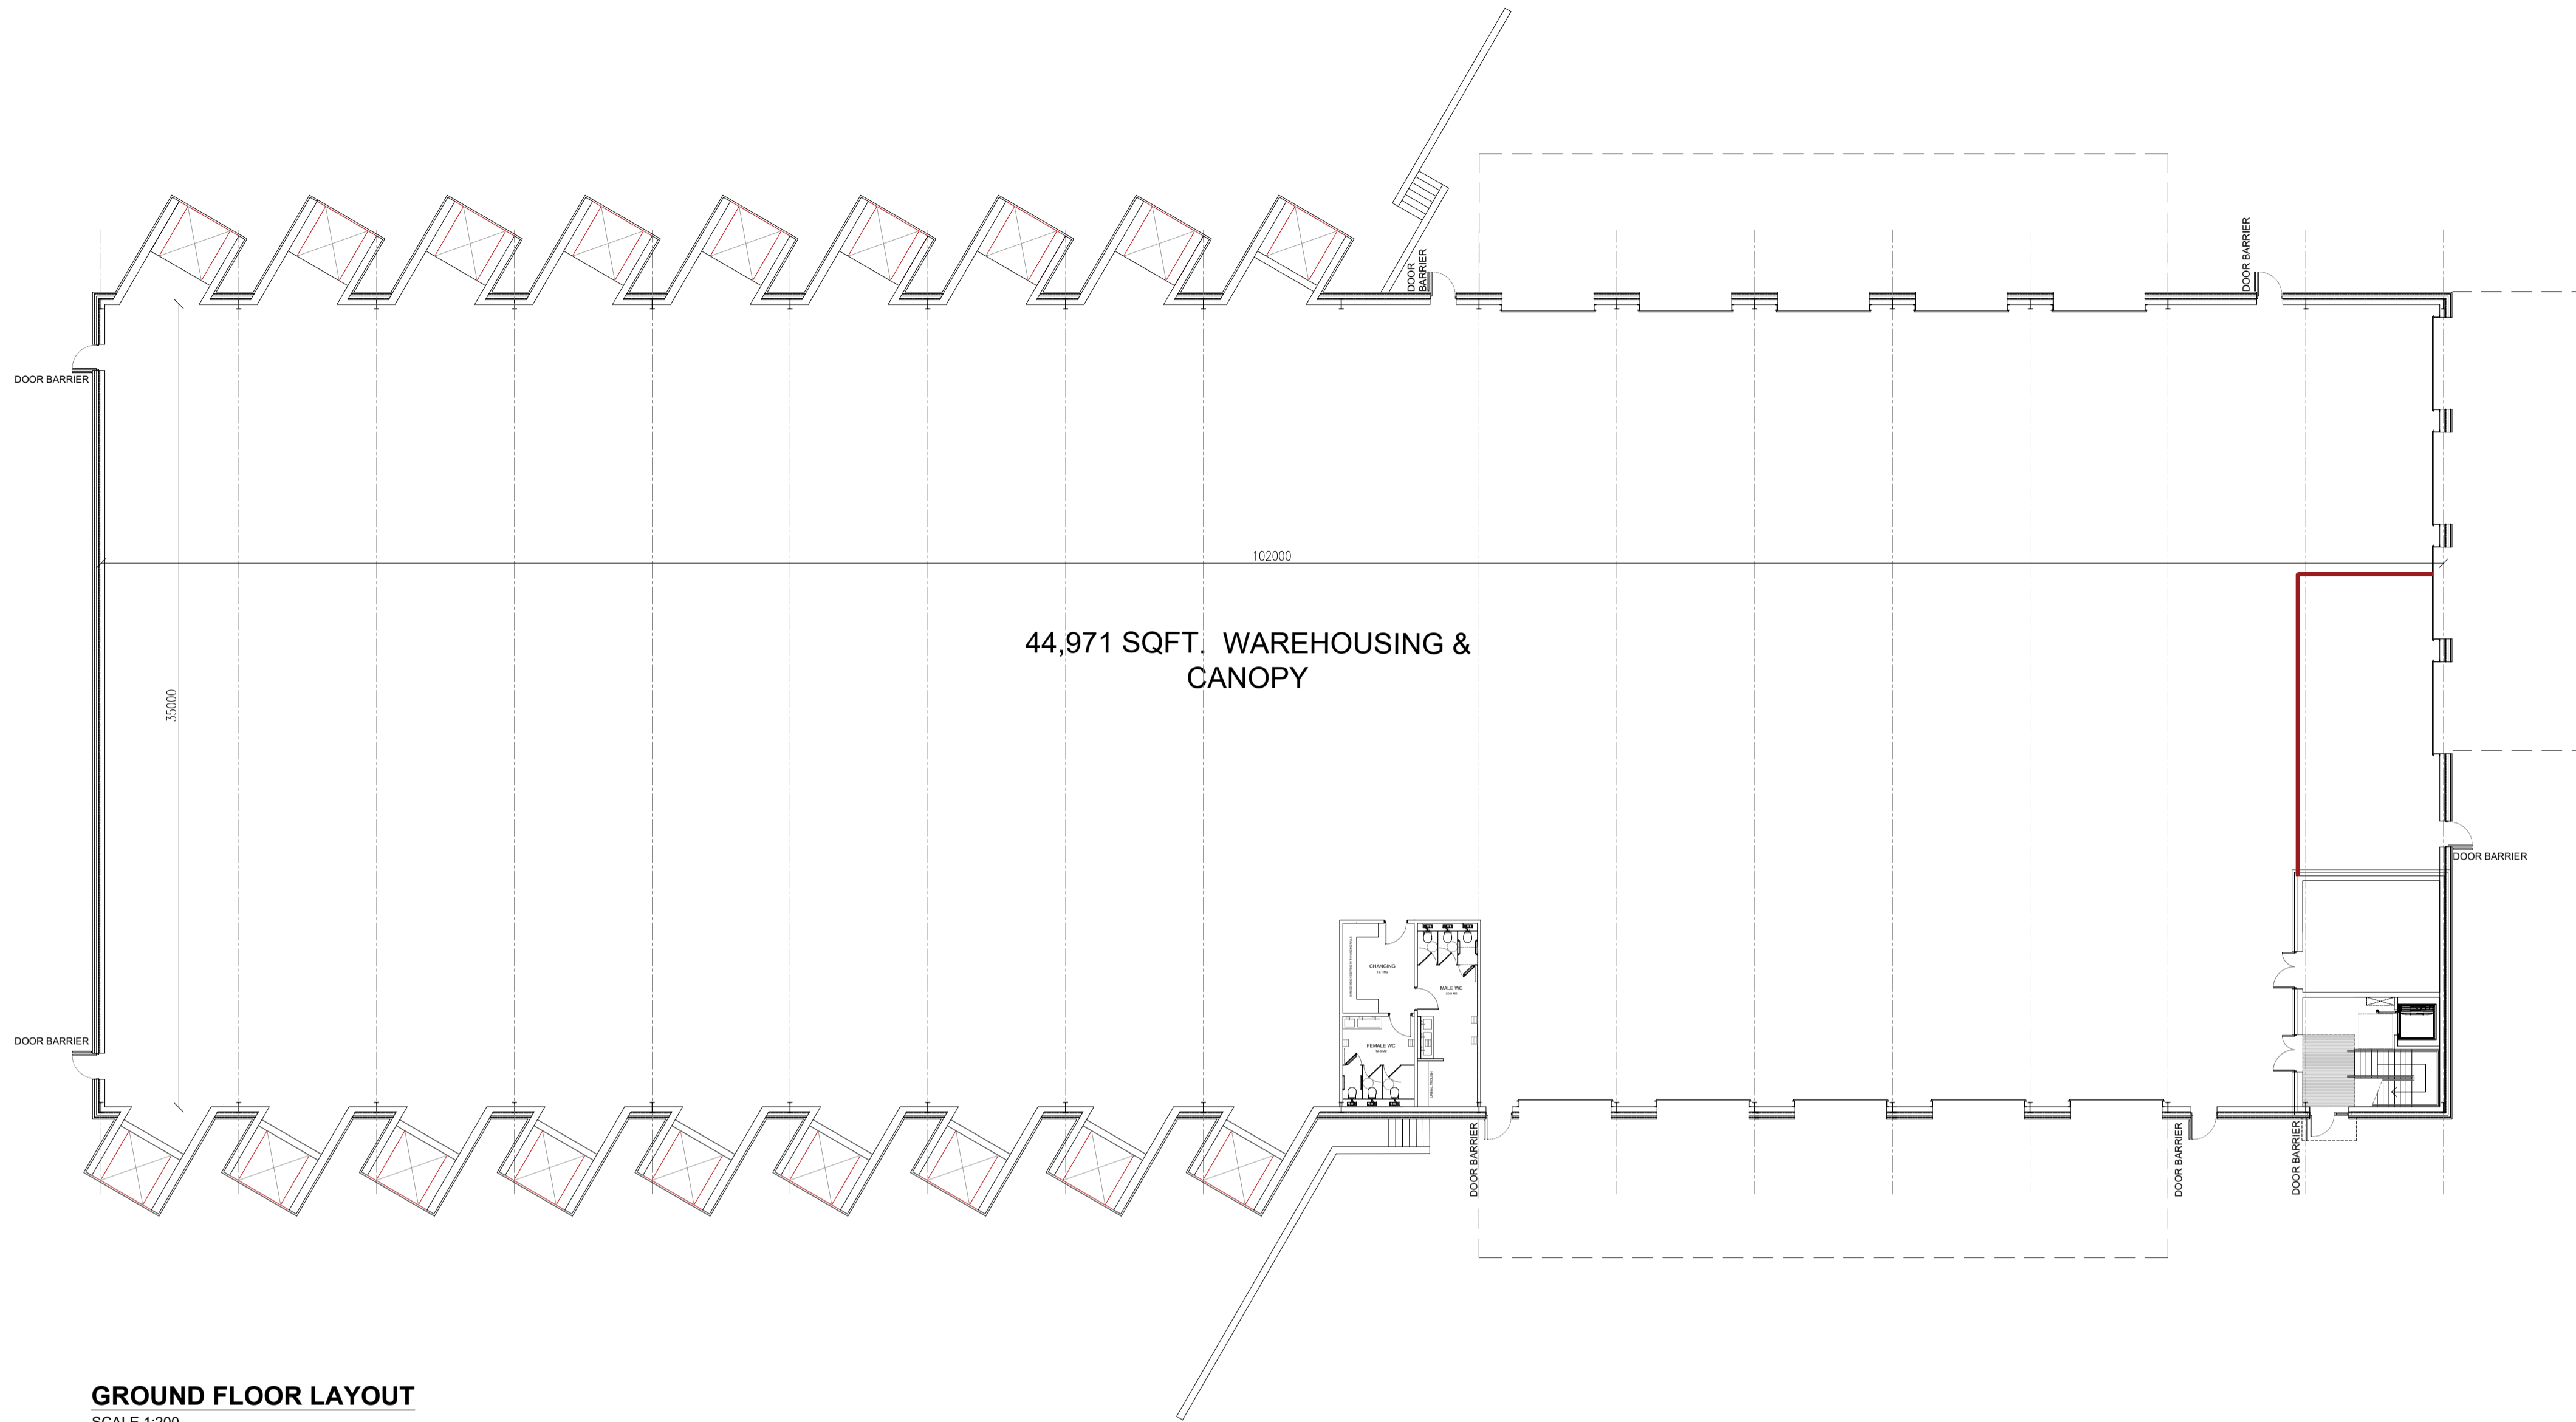

GROUND FLOOR LAYOUT
SCALE 1:200

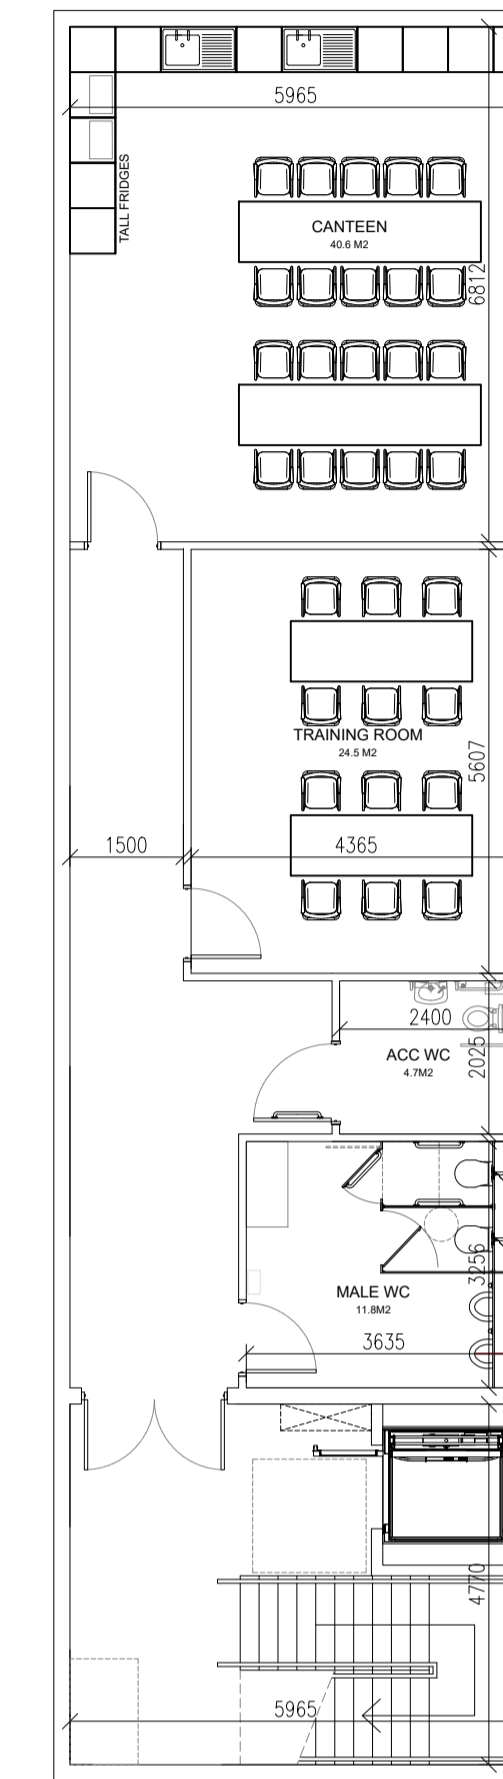

FIRST FLOOR LAYOUT
SCALE 1:100

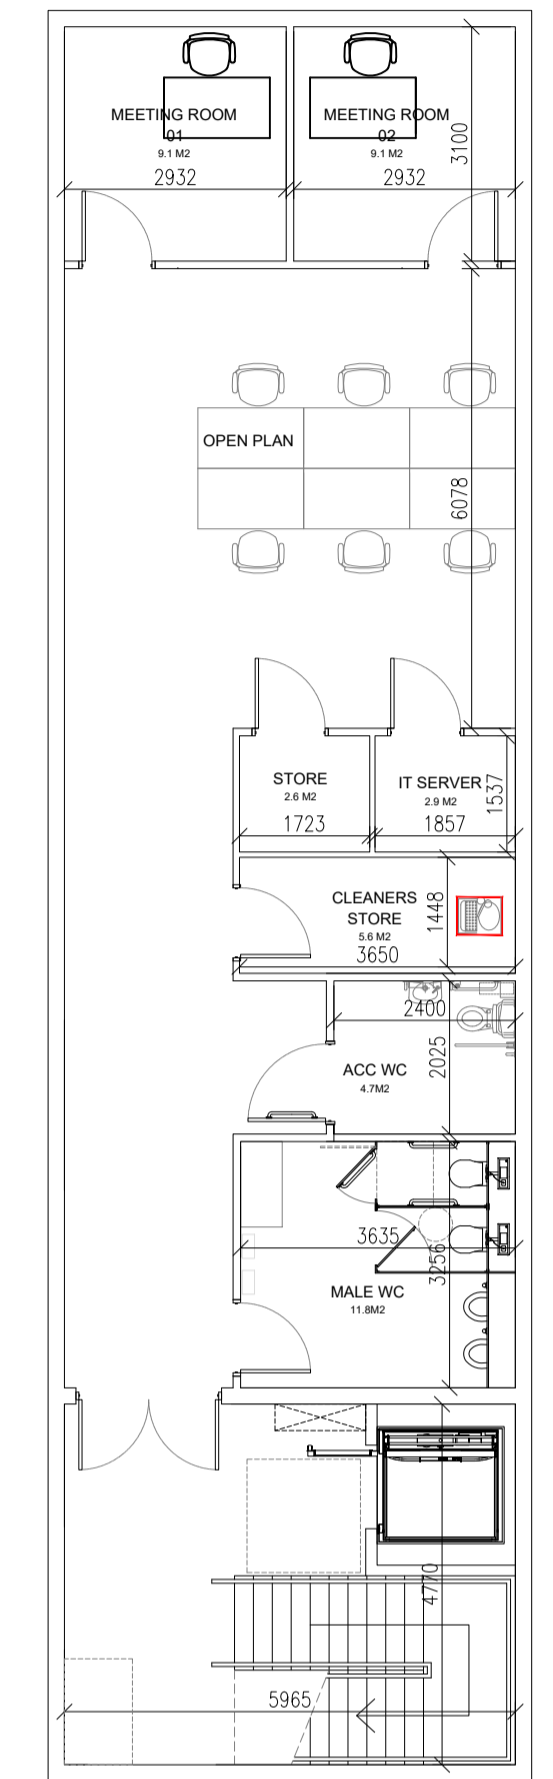

SECOND FLOOR LAYOUT
SCALE 1:100



REV	DESCRIPTION	DRAWN / CHECKED BY	DATE

COOKSTOWN
3a Killycolp Road
Cookstown, BT80 9AD
Northern Ireland
+44 (0)28 8676 5228
info@weararcen.com


BELFAST
172 Tates Avenue
Belfast, BT12 6ND
Northern Ireland
+44 (0)28 9590 1400
info@weararcen.com

NOT FOR CONSTRUCTION – PRELIMINARY


JOB TITLE	BONDELIVERY, NUTTS CORNER	JOB	4051
DRAWING TITLE	PROPOSED FLOOR PLANS	DRAWING NO.	4051-ARN-XX-XX-A-DR-01100-P01
SCALE	SHOWN AT A1	DRAWN BY	EP
		CHECKED BY	JB
		DATE	10.06.2024

© Copyright in the drawing remains property of ARGEN Ltd unless otherwise agreed. Dimensions to be checked and any discrepancies referred to ARGEN architect or engineer. Large scale drawings take precedence over small scale drawings.



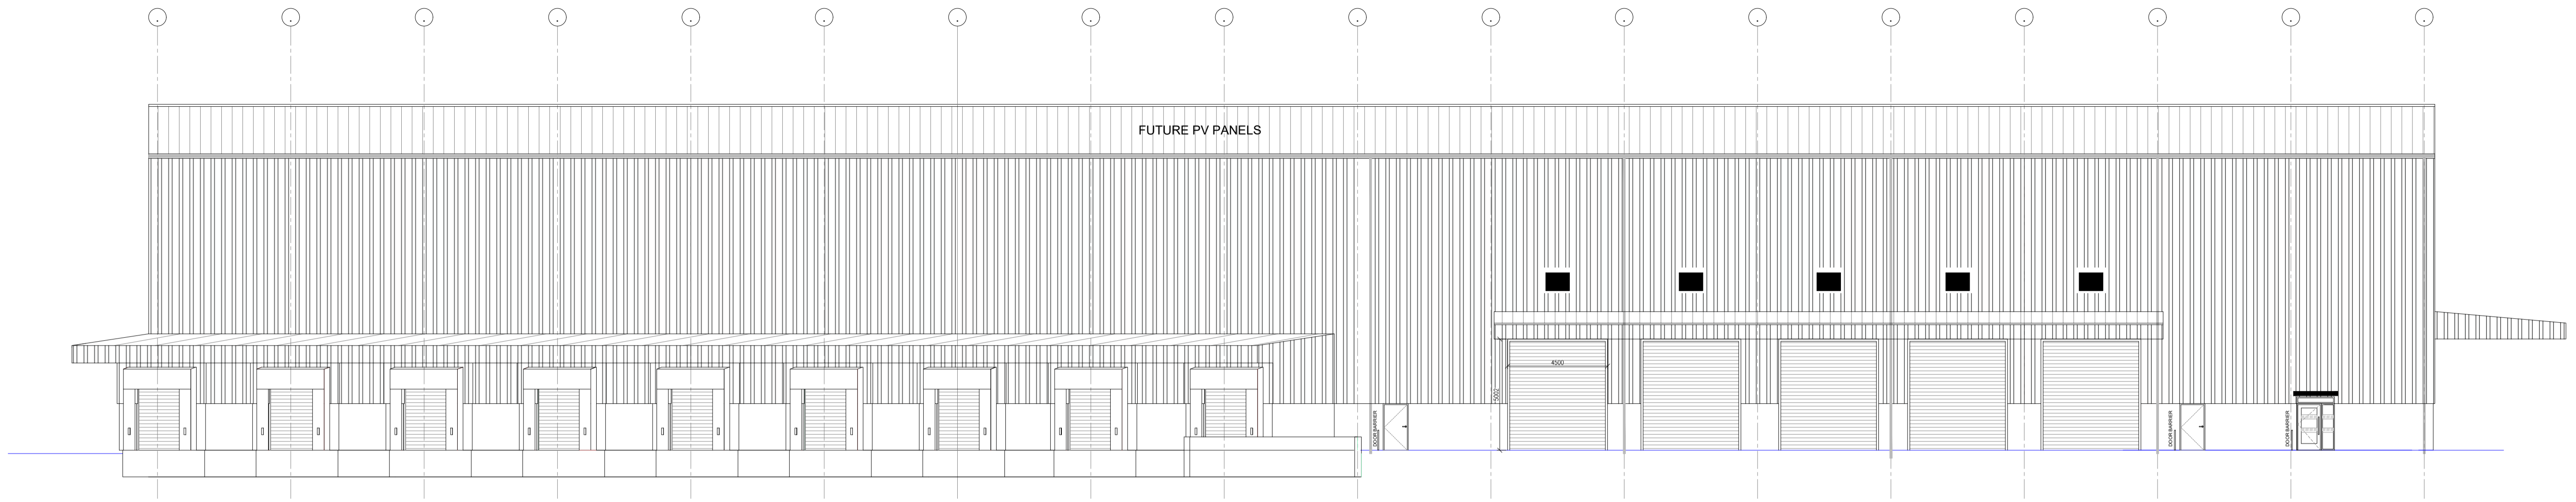

PROPOSED SOUTH ELEVATION
SCALE 1:100

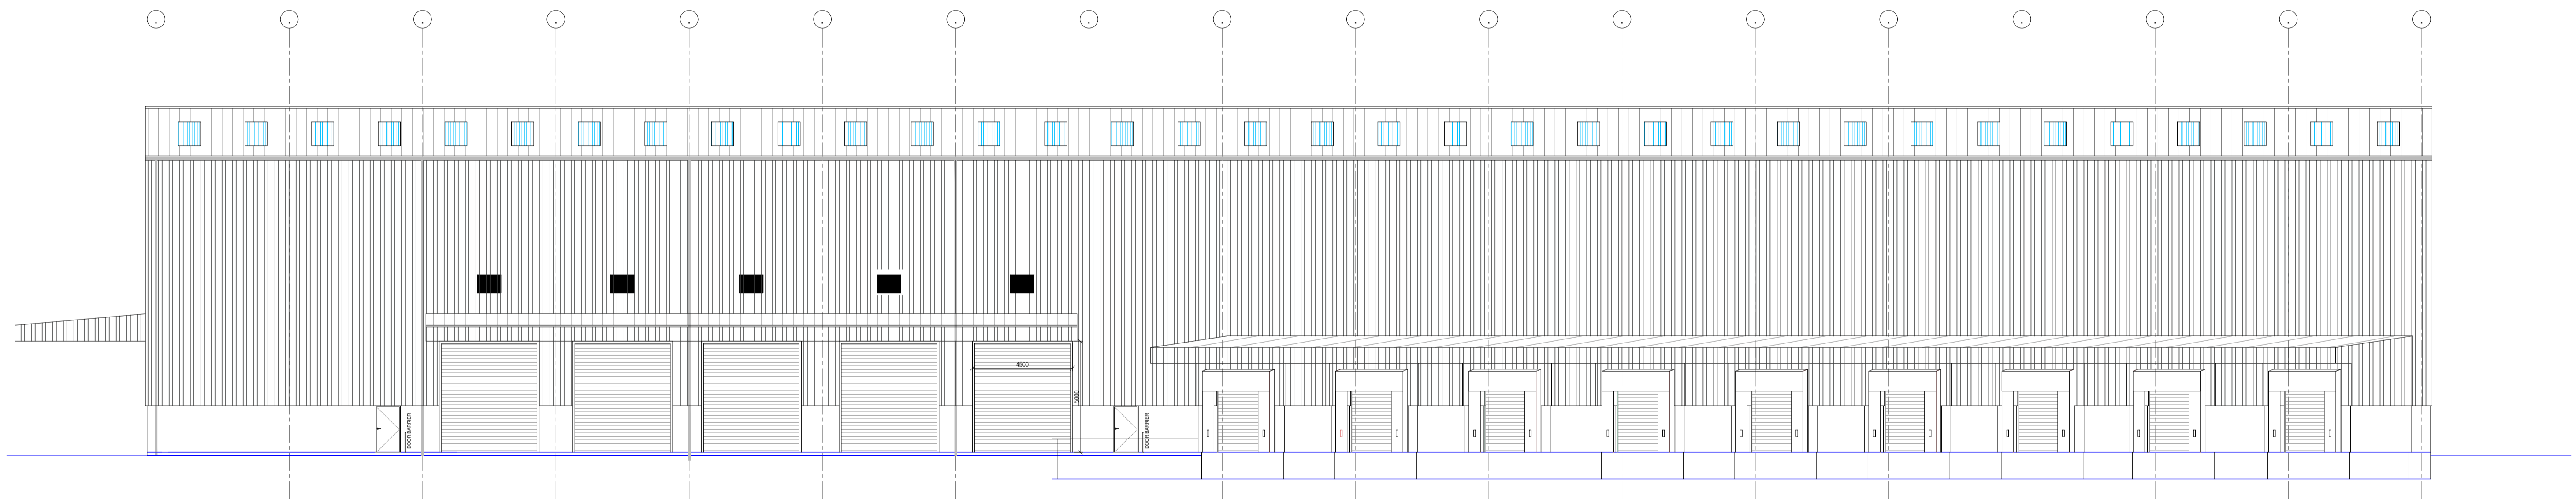

PROPOSED NORTH ELEVATION
SCALE 1:100

REV	DESCRIPTION	DRAWN / CHECKED BY	DATE

COOKSTOWN
3a Killycote Road
Cookstown, BT80 9AD
Northern Ireland
+44 (0)28 8676 5228
info@weararcen.com

BELFAST
172 Tates Avenue
Belfast, BT12 6ND
Northern Ireland
+44 (0)28 9590 1400
info@weararcen.com


NOT FOR CONSTRUCTION – PRELIMINARY

JOB TITLE	BONDELIVERY, NUTTS CORNER		JOB	4051
DRAWING TITLE	PROPOSED ELEVATIONS		DRAWING NO.	4051-ARN-XX-XX-A-DR-01200-P01
SCALE	DRAWN BY	CHECKED BY	DATE	
1:150AT A1	EP	JB	10.06.2024	


© Copyright in the drawing remains property of ARCEN Ltd unless otherwise agreed. Dimensions to be checked and any discrepancies referred to ARCEN architect or engineer. Large scale drawings take precedence over small scale drawings.

ARCEN




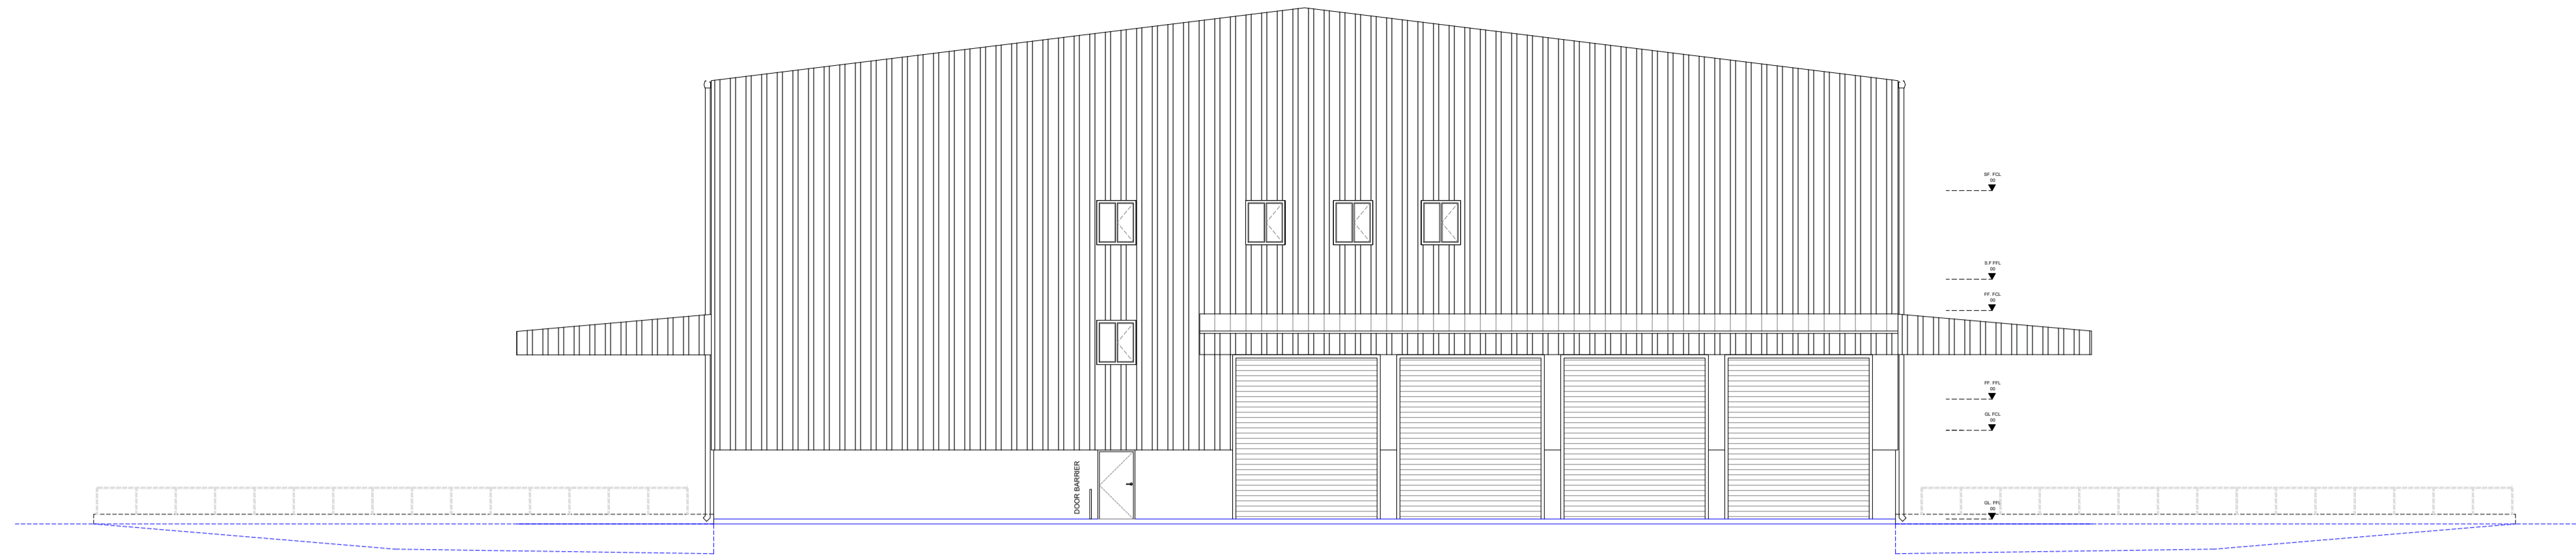

PROPOSED EAST ELEVATION
SCALE 1:150

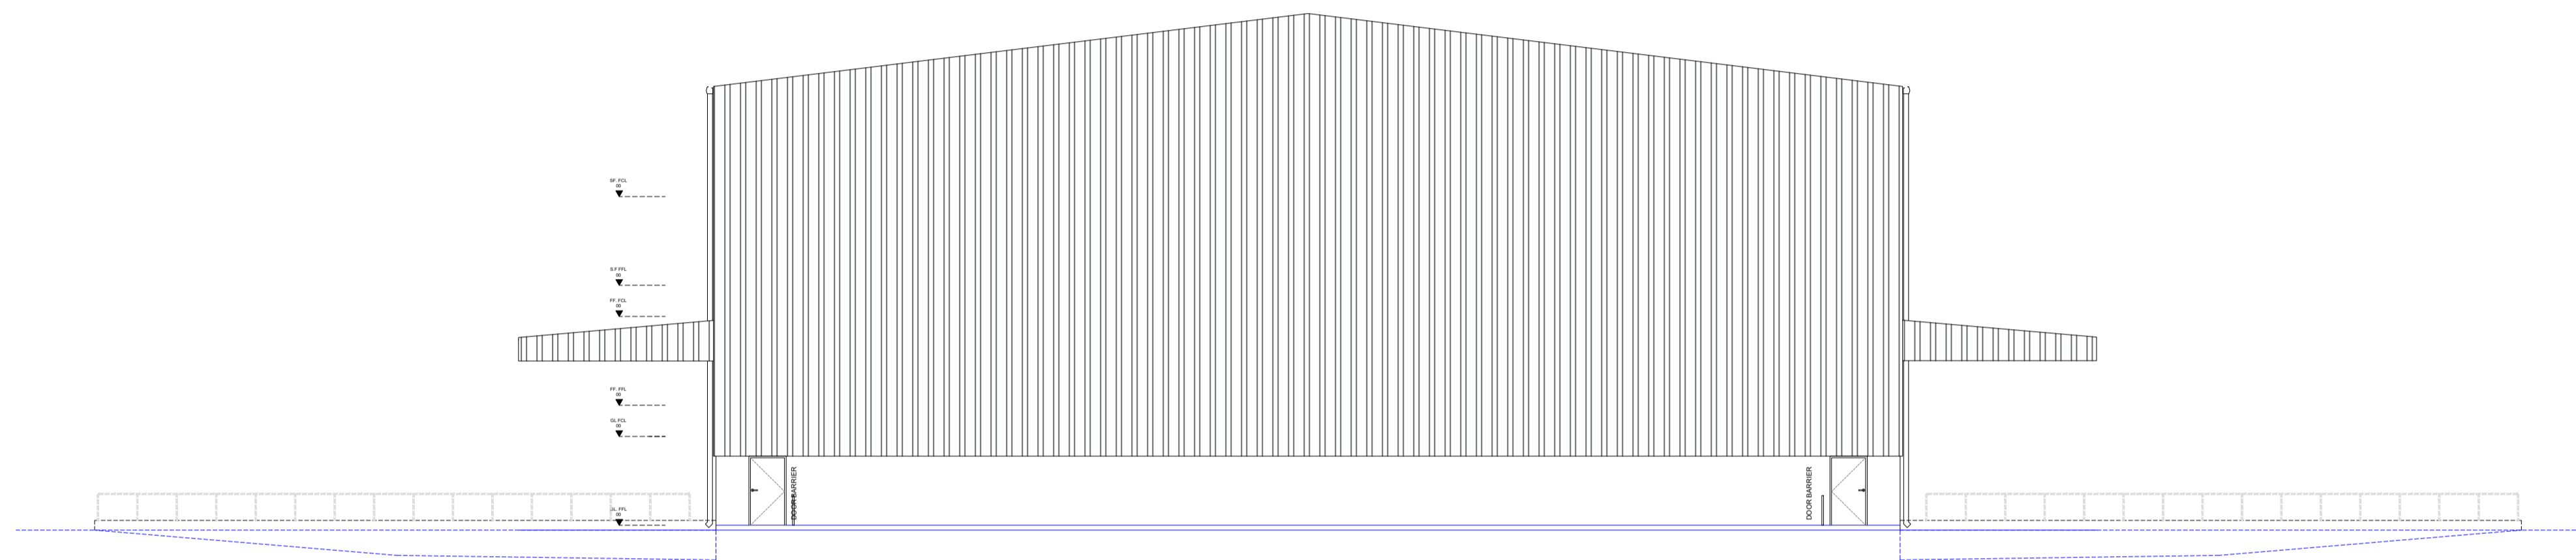

PROPOSED WEST ELEVATION
SCALE 1:150

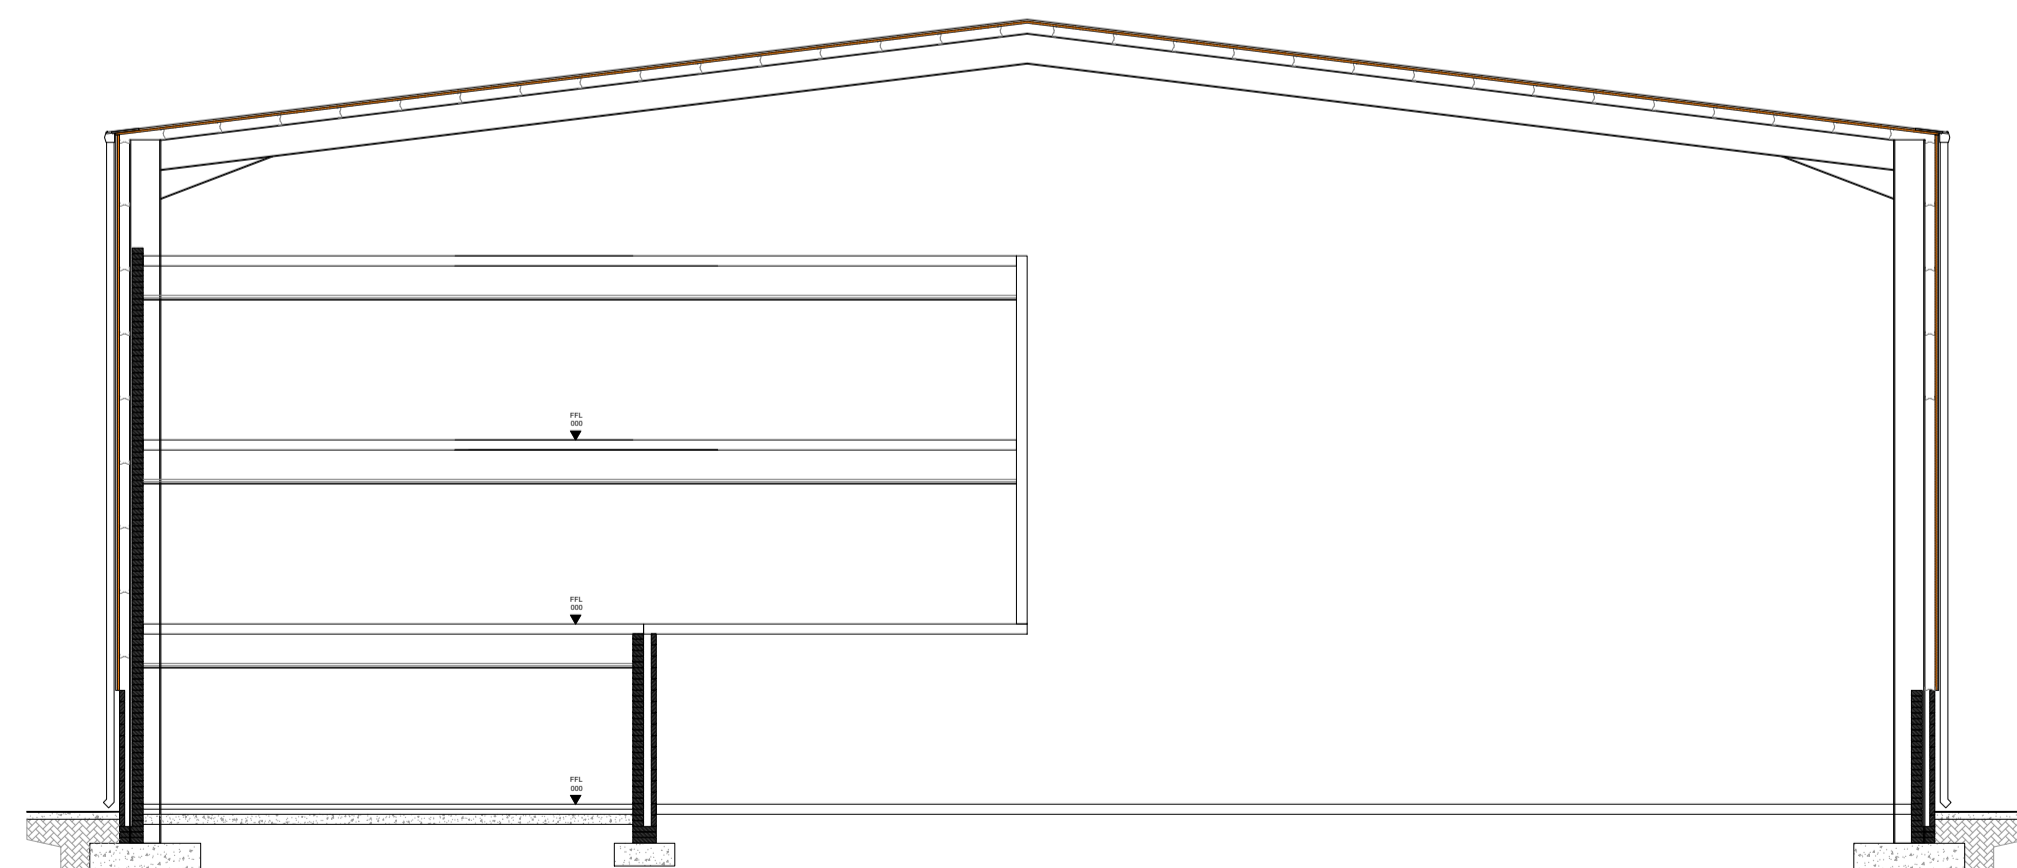

PROPOSED SECTION
SCALE 1:150

REV	DESCRIPTION	DRAWN / CHECKED BY	DATE

COOKSTOWN
3a Killycolp Road
Cookstown, BT80 9AD
Northern Ireland
+44 (0)28 8676 5228
info@weararcen.com

BELFAST
172 Tates Avenue
Belfast, BT12 6ND
Northern Ireland
+44 (0)28 9590 1400
info@weararcen.com

NOT FOR CONSTRUCTION – PRELIMINARY

JOB TITLE		JOB	
BONDELIVERY, NUTTS CORNER		4051	
DRAWING TITLE		DRAWING NO.	
PROPOSED ELEVATIONS & SECTION		4051-ARN-XX-XX-A-DR-01201-P01	
SCALE	DRAWN BY	CHECKED BY	DATE
1:150 AT A1	EP	JB	10.06.2024

© Copyright in the drawing remains property of ARGEN Ltd unless otherwise agreed. Dimensions to be checked and any discrepancies referred to ARGEN architect or engineer. Large scale drawings take precedence over small scale drawings.



ARGEN